


Půdorys_2.15

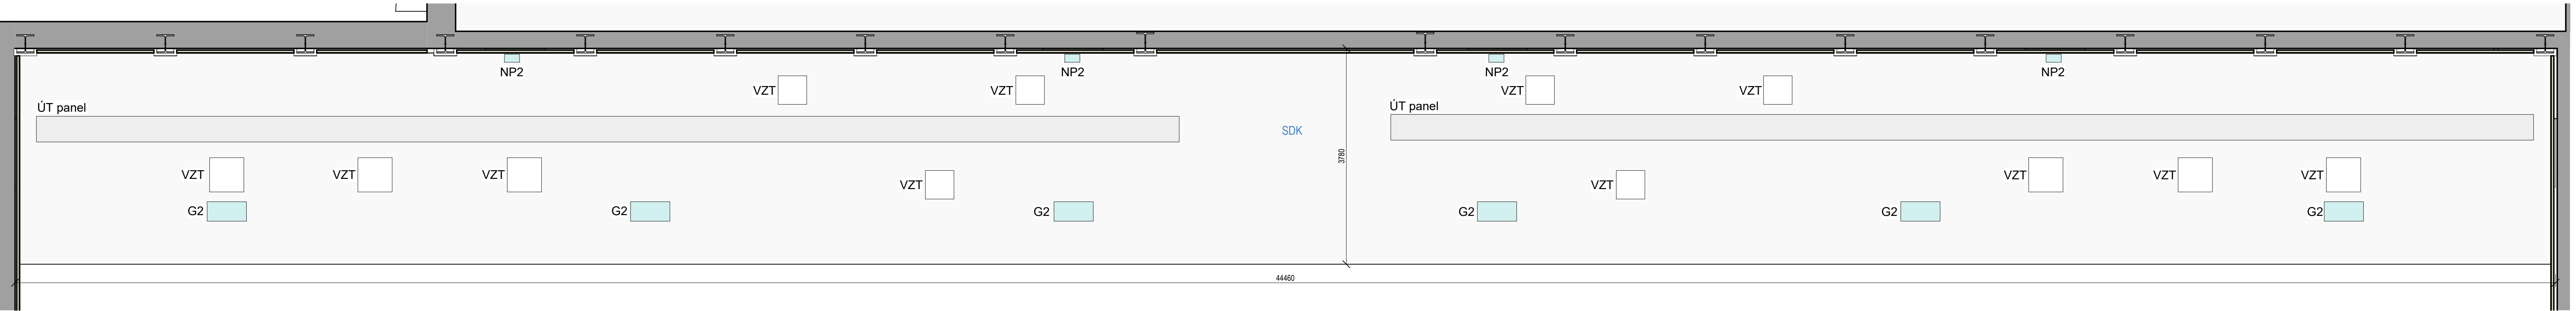

Podhled_2.15

LEGENDA POVRCHŮ:

- ŠS Šedá stěrka epoxydová
- SDK Podhled sádkartonový plný 600 x 600
- POK Podhled kazetový 600 x 600
- AKU Podhled akustický 600 x 1200

LEGENDA VYBAVENÍ:

- PS Plastový sedák

LEGENDA TECHNOLOGIÍ:

- G2, NP2 Svítidla
- VZT VZT výústky
- ÚT panel Sálavý panel vytápění

REVIZE 1 _ 03.2025_Záměna plastových sedaček na tribuně za dřevěné lavice.

±0,000 = 302,250 m.n.m. Bpv

ENERGY BENEFIT centre

HLAVNÍ PROJEKTANT:

Energy Benefit Centre a.s.
Křenova 438/3, 162 00 Praha 6
tel.: +420 270 003 300
e-mail: kontakt@energy-benefit.cz
internet: www.energy-benefit.cz

ENERGY BENEFIT centre

ZPRACOVATEL ČÁSTI:

Energy Benefit Centre a.s.
Křenova 438/3, 162 00 Praha 6
tel.: +420 270 003 300
e-mail: kontakt@energy-benefit.cz
internet: www.energy-benefit.cz

ENERGY BENEFIT centre

STAVEBNÍK:

Statutární město Frýdek-Místek
Radniční 1148, 738 01 Frýdek-Místek

ENERGY BENEFIT centre

PROJEKT:

ZŠ F-M, ul. J. Čapka 2555 - tělocvična II.

ENERGY BENEFIT centre

MÍSTO STAVBY:

Frýdek-Místek, pozemky parc. č.: 1812/1, st. 1812/10 v k.ú. Frýdek (634956)

ENERGY BENEFIT centre

OBJEKT:

--

ENERGY BENEFIT centre

ČÁST, PROFESE:

D.1.1.2 INTERIÉROVÉ ŘEŠENÍ

ENERGY BENEFIT centre

VÝKRES:

Tribuna 2.15

ENERGY BENEFIT centre

ID PROJEKTU, STUPEŇ, OBJEKT, ID PROFESÍ, PROFESÍ, ČÍSLO, OBSAH

FM-ZŠ-TEL_DPS_-_D.1.1.2_INT-308_R1

ENERGY BENEFIT centre

ENERGY BENEFIT centre

Hlavní projektant:

Ing. Libor Truhelka

ENERGY BENEFIT centre

Zástupce hlavního projektanta:

Ing. arch. Jakub Konícar

ENERGY BENEFIT centre

Hlavní architekt:

ENERGY BENEFIT centre

Vypracoval:

Ing. arch. Jakub Konícar

ENERGY BENEFIT centre

Zodpovědný projektant:

Ing. Libor Truhelka

ENERGY BENEFIT centre

rozliško a podpis

ENERGY BENEFIT centre

Zakázkové číslo:

240076

ENERGY BENEFIT centre

Datum:

03.2025

ENERGY BENEFIT centre

Stupeň:

DPS

ENERGY BENEFIT centre

Měřítko:

1 : 50

ENERGY BENEFIT centre

ENERGY BENEFIT centre

