
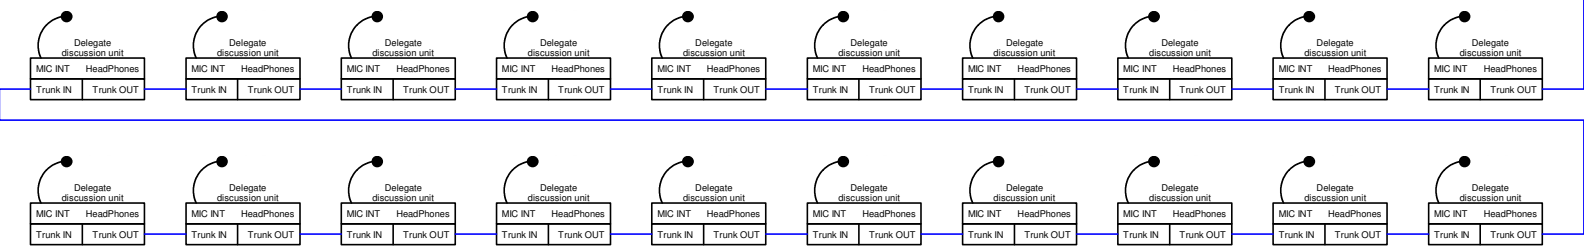
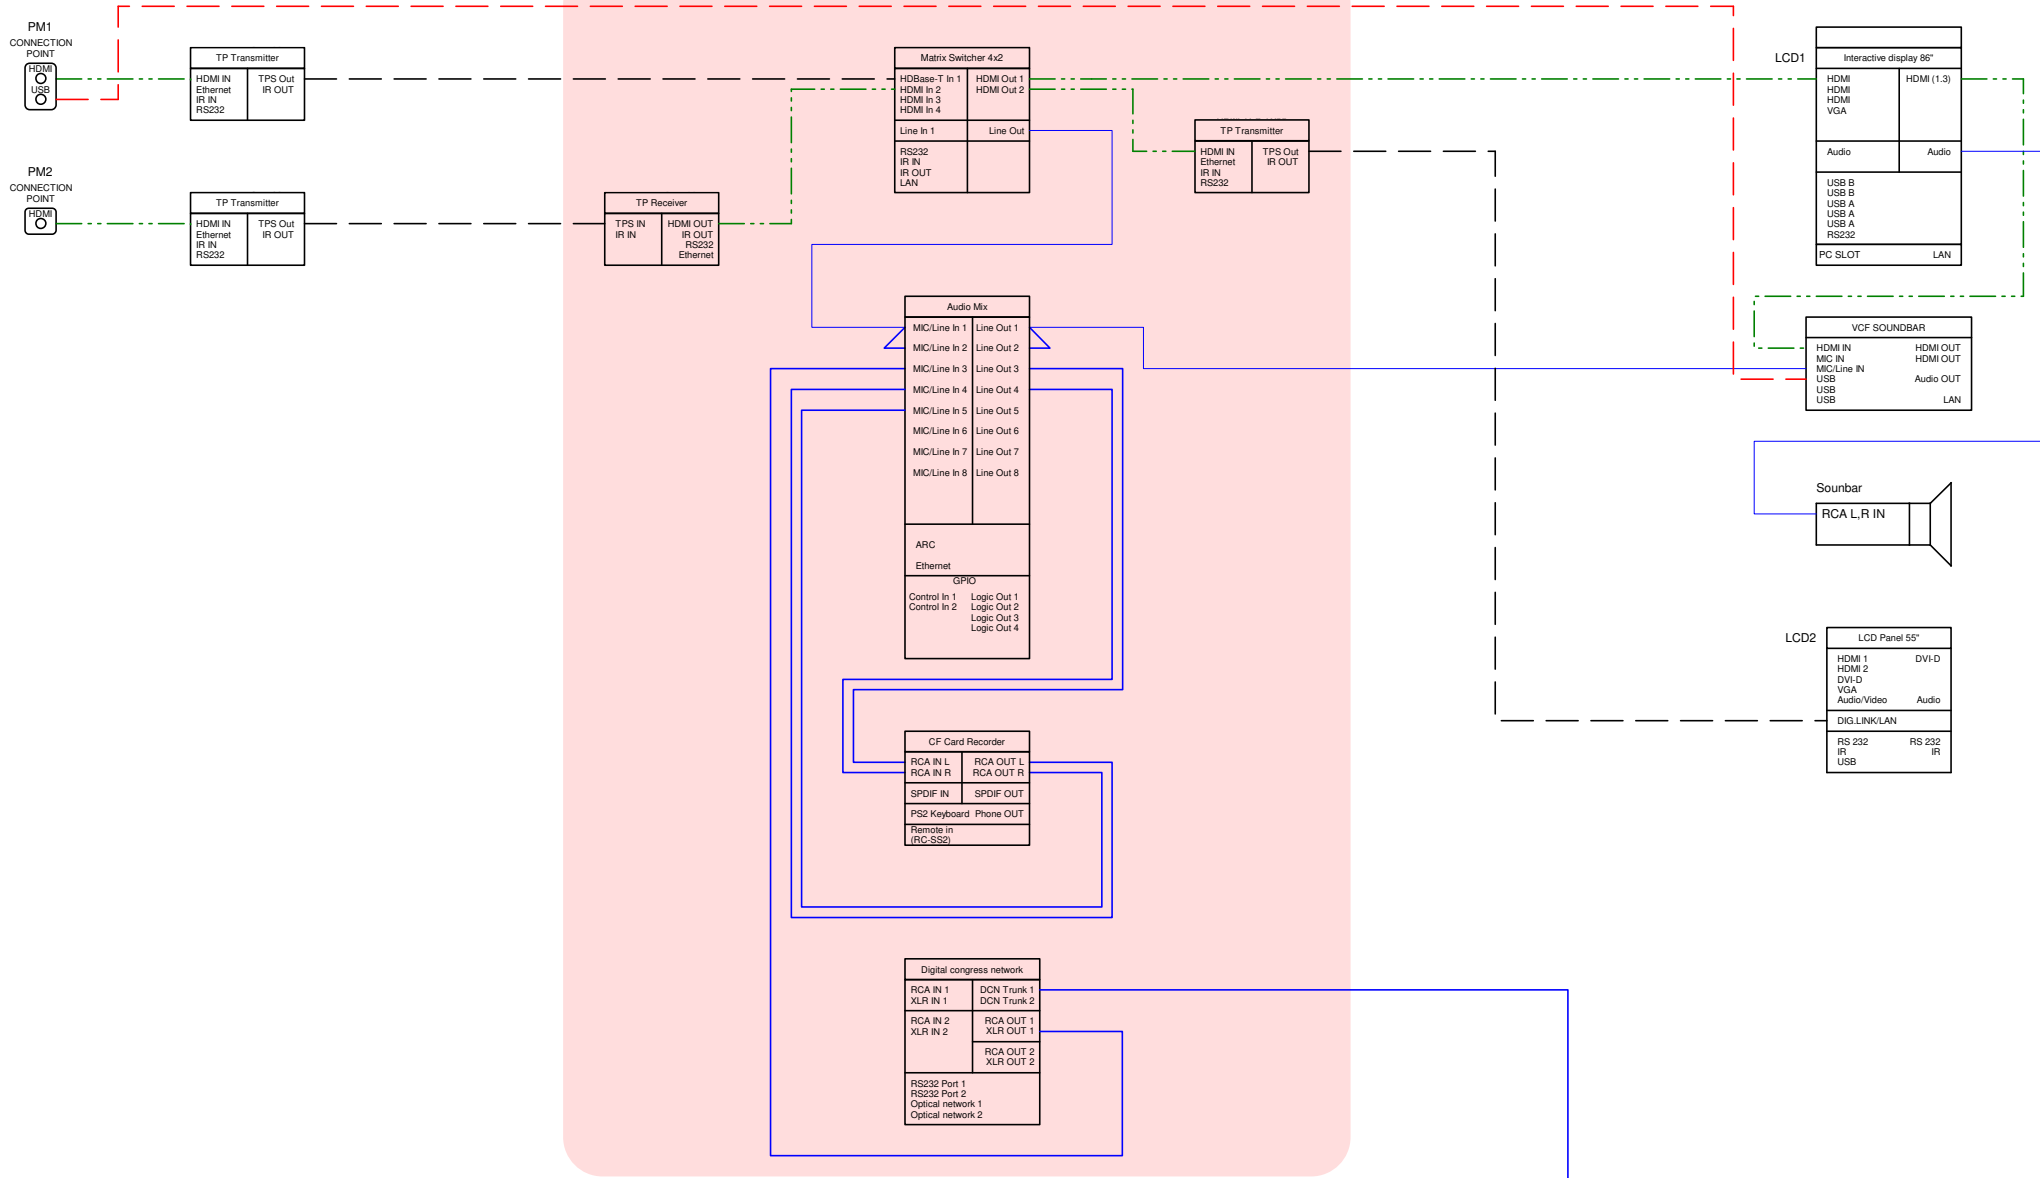
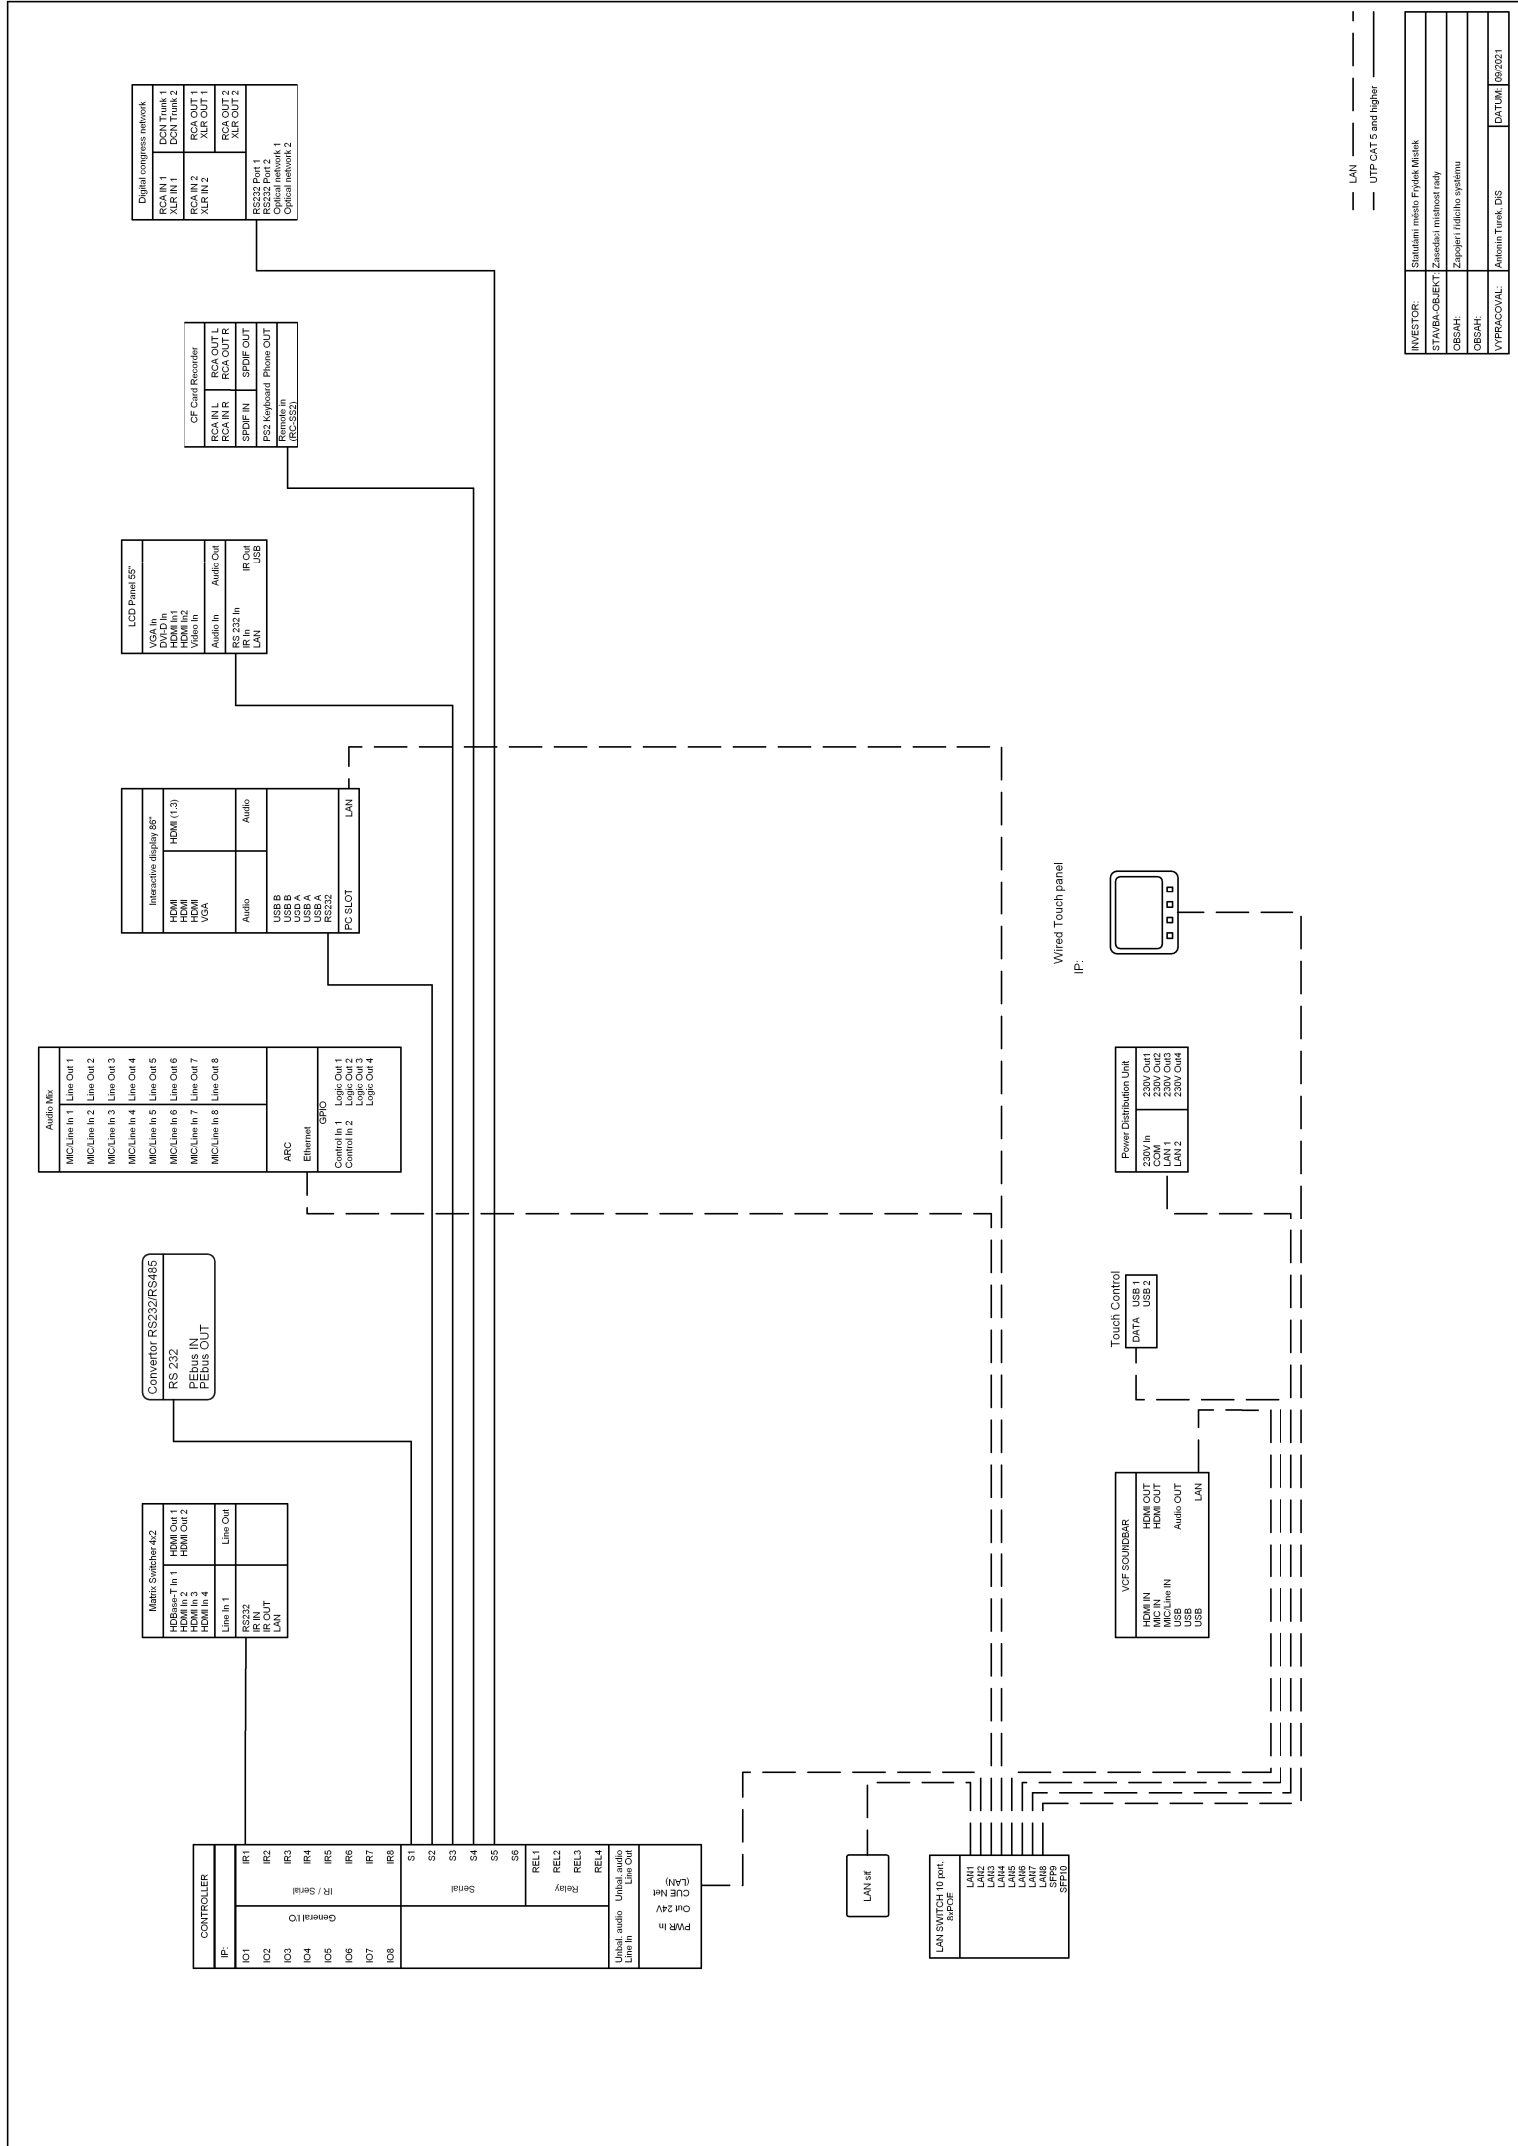


AKCE: Statutární město Frýdek Místek upgrade vybavení AV techniky v místnosti rady		 <small>DESIGN 4AVI s.r.o. design4avi@design4avi.cz 102 00 PRAHA 10, Pražská 63</small>		
VYPRACOVAL:	Antonín Turek, DIS			
VEDOUcí PROJEKTANT:	Ing. Petr Hrubeš	DATUM:	09/2021	Č. PARÉ:
INVESTOR: Statutární město Frýdek Místek		STUPEŇ:	DPS	
		MĚŘÍTKO:		
OBSAH: AV TECHNIKA SCHÉMATA ZAPOJENÍ		Č. VÝKRESU: 03		

Technika v AV racku RA



INVESTOR:	Statutární město Frýdek Místek
STAVBA-OBJEKT:	Zasedací místnost rady
OBSAH:	Zapojení videosignátů + audiosignátů
OBSAH:	
VYPRACOVAL:	Antonín Turek, DIS
DATUM:	09/2021






Interactive display 86"	
HDMI	HDMI
HDMI	HDMI
VGA	VGA
Audio	Audio
USB B	USB A
USB C	USB A
RS232	RS232
PC SLOT	LAN

Audio Mix	
MICLine In 1	Line Out 1
MICLine In 2	Line Out 2
MICLine In 3	Line Out 3
MICLine In 4	Line Out 4
MICLine In 5	Line Out 5
MICLine In 6	Line Out 6
MICLine In 7	Line Out 7
MICLine In 8	Line Out 8
ARC	Ethernet
Control In 1	Logic Out 1
Control In 2	Logic Out 2
	Logic Out 3
	Logic Out 4

Converter RS232/RS485	

HDMI In 1	HDMI Out 1
HDMI In 2	HDMI Out 2
HDMI In 3	HDMI In 4
Line In 1	Line Out
RS232	IR IN
IR OUT	LAN

CONTROLLER	
IP:	
I01	IR1
I02	IR2
I03	IR3
I04	IR4
I05	IR / Serial
I06	IR / Serial
I07	IR7
I08	IR8
S1	S1
S2	S2
S3	S3
S4	S4
S5	S5
S6	S6
REL1	REL1
REL2	REL2
REL3	REL3
REL4	REL4
Unbal audio Line In	Unbal audio Line Out
PWR In (LAN)	Out 24V

LAN SWITCH (8 port)	
LAN1	LAN2
LAN3	LAN4
LAN5	LAN6
LAN7	LAN8
FP	SP
FP	SP

Wired Touch panel

IP:

MIC IN	HDMI OUT
MICLine IN	Audio OUT
USB	USB
LAN	LAN

Touch Control

DATA	USB1
	USB2


Power Distribution Unit

230V In	230V Out
COM	COM
LAN1	230V Out1
LAN2	230V Out2

--- LAN ---
 --- UTP CAT 5 and higher ---


19" RACK 18U

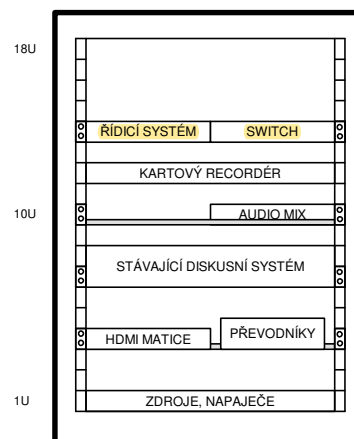

INVESTOR:	Statutární město Frydek Místek
STAVBA-OBJEKT:	Zasedací místnost rady
OBSAH:	Osazení AV racku
OBSAH:	
VYPRACOVAL:	Antonín Turek, DIS
DATUM:	09/2021