






JEDNÁ SE O KM 0,072

| | | | | |
|-----------------------|------------|-------------|-------------|--|
| KOMUNIKACE KE GARÁŽÍM | ZELENÝ PÁS | JÍZDNÍ PRUH | JÍZDNÍ PRUH | SPOLEČNÁ STEZKA PRO CHODCE A CYKLISTY |
|-----------------------|------------|-------------|-------------|--|

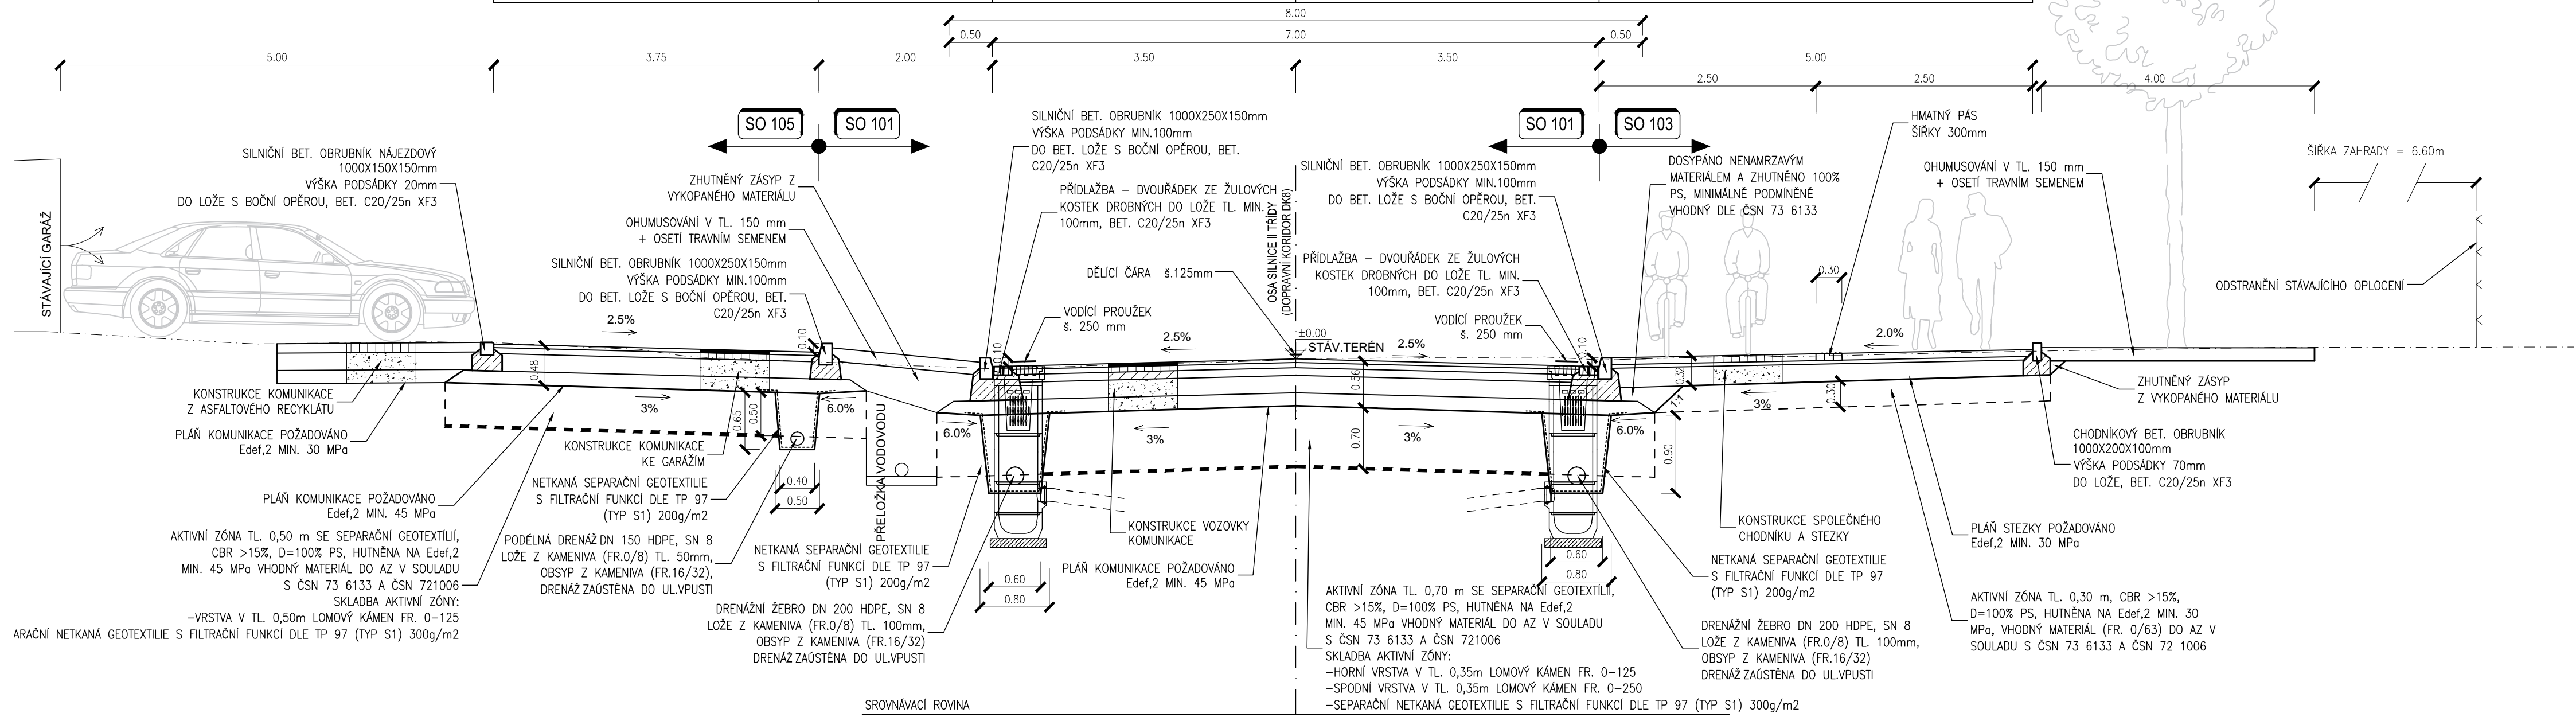

| | | | | | |
|---------|-------------|-------------|------------------|-----------------------|--|
| CHODNÍK | JÍZDNÍ PRUH | JÍZDNÍ PRUH | AUTOBUSOVÝ ZÁLIV | AUTOBUSOVÉ NÁSTUPIŠTĚ | SPOLEČNÁ STEZKA PRO CHODCE A CYKLISTY |
|---------|-------------|-------------|------------------|-----------------------|--|

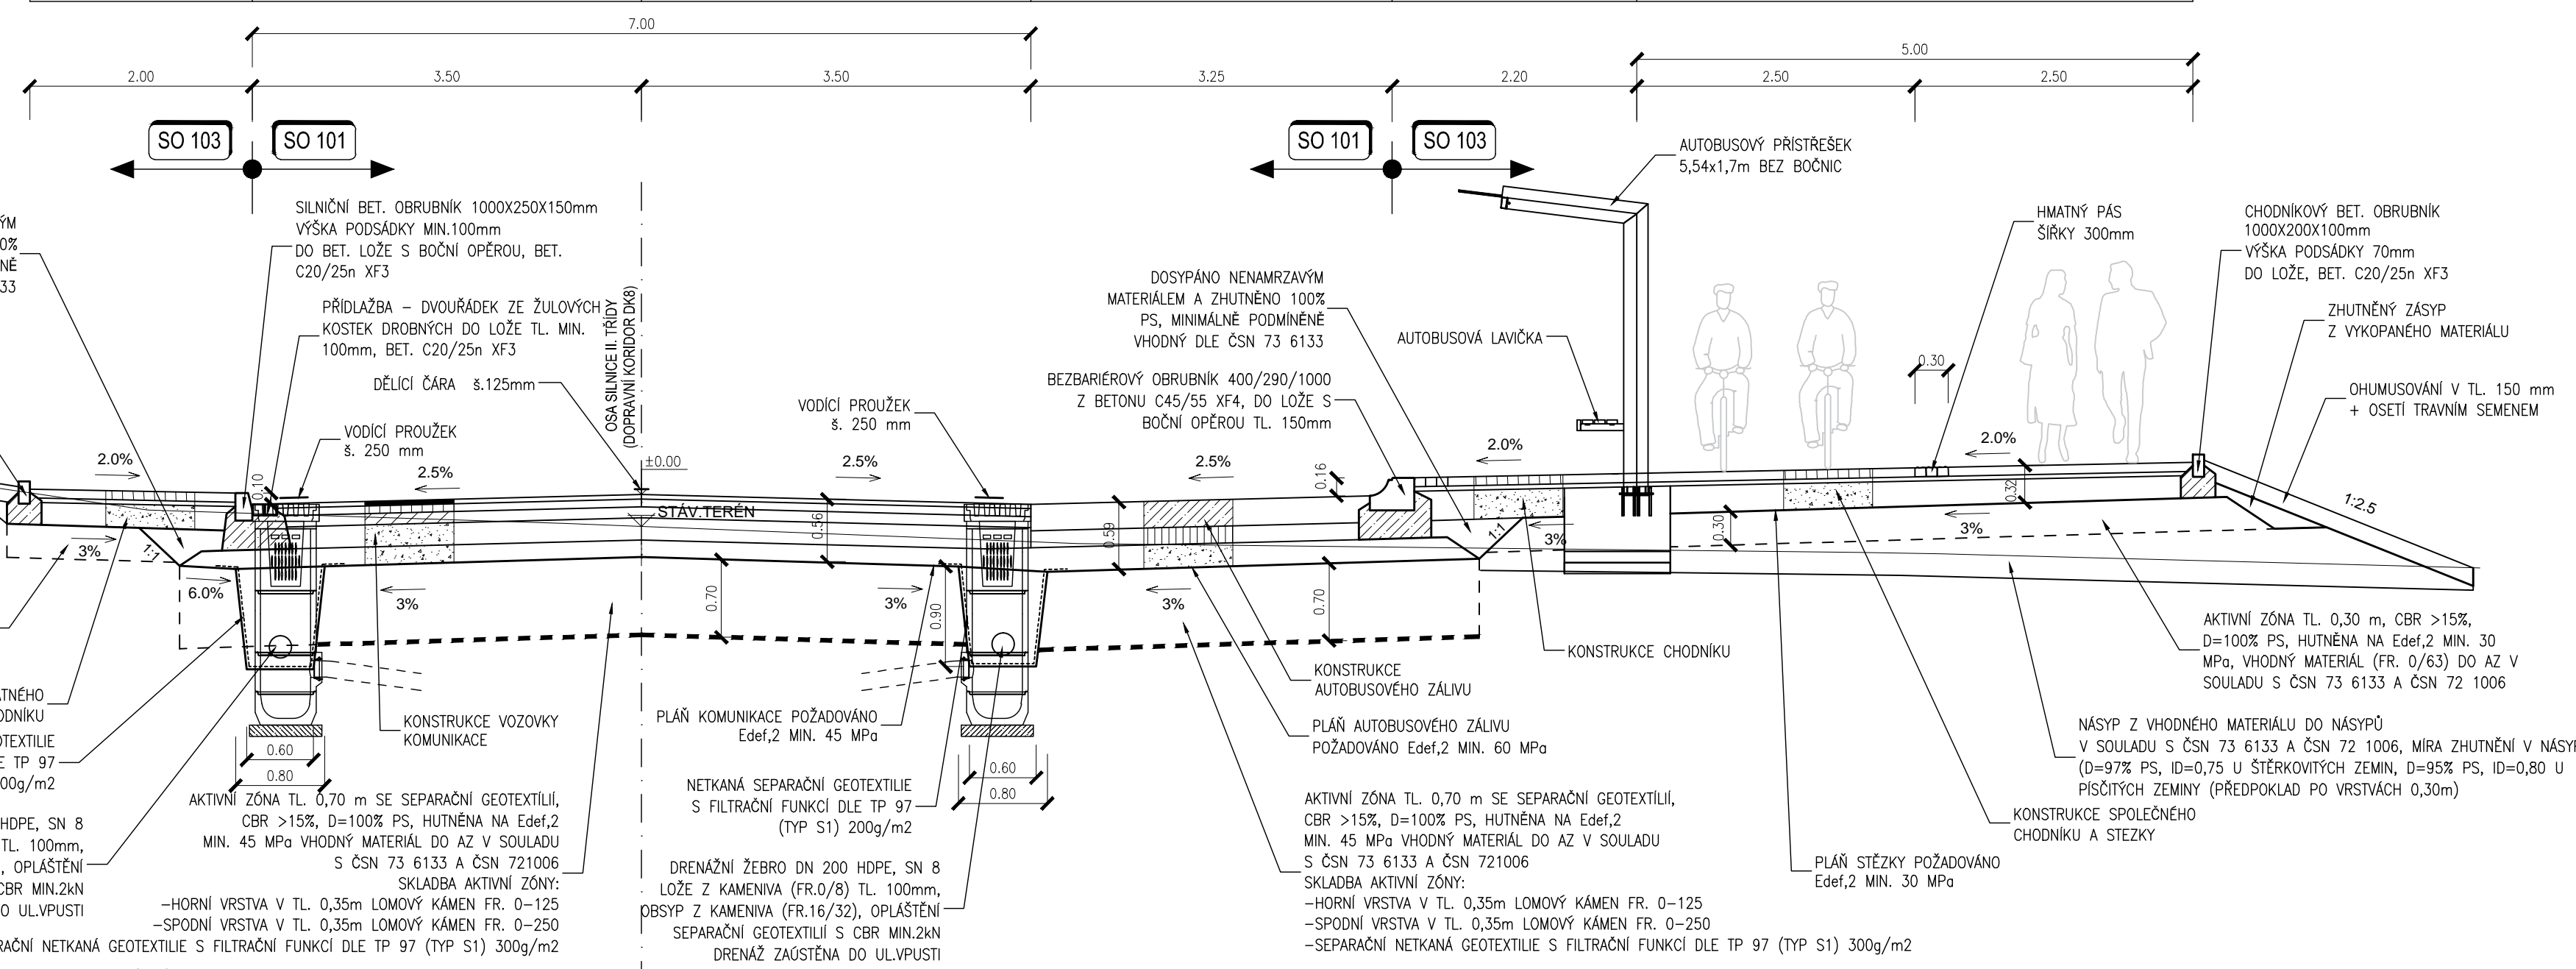

ZHOTOWTEL:
DOPRAPLAN s.r.o.
DOPRAPLAN s.r.o.
Čechovská 1100/II, 400 02 Písek

Below

SO 101 - SILNICE II. TRIDY

PRÍLOHA:

94